




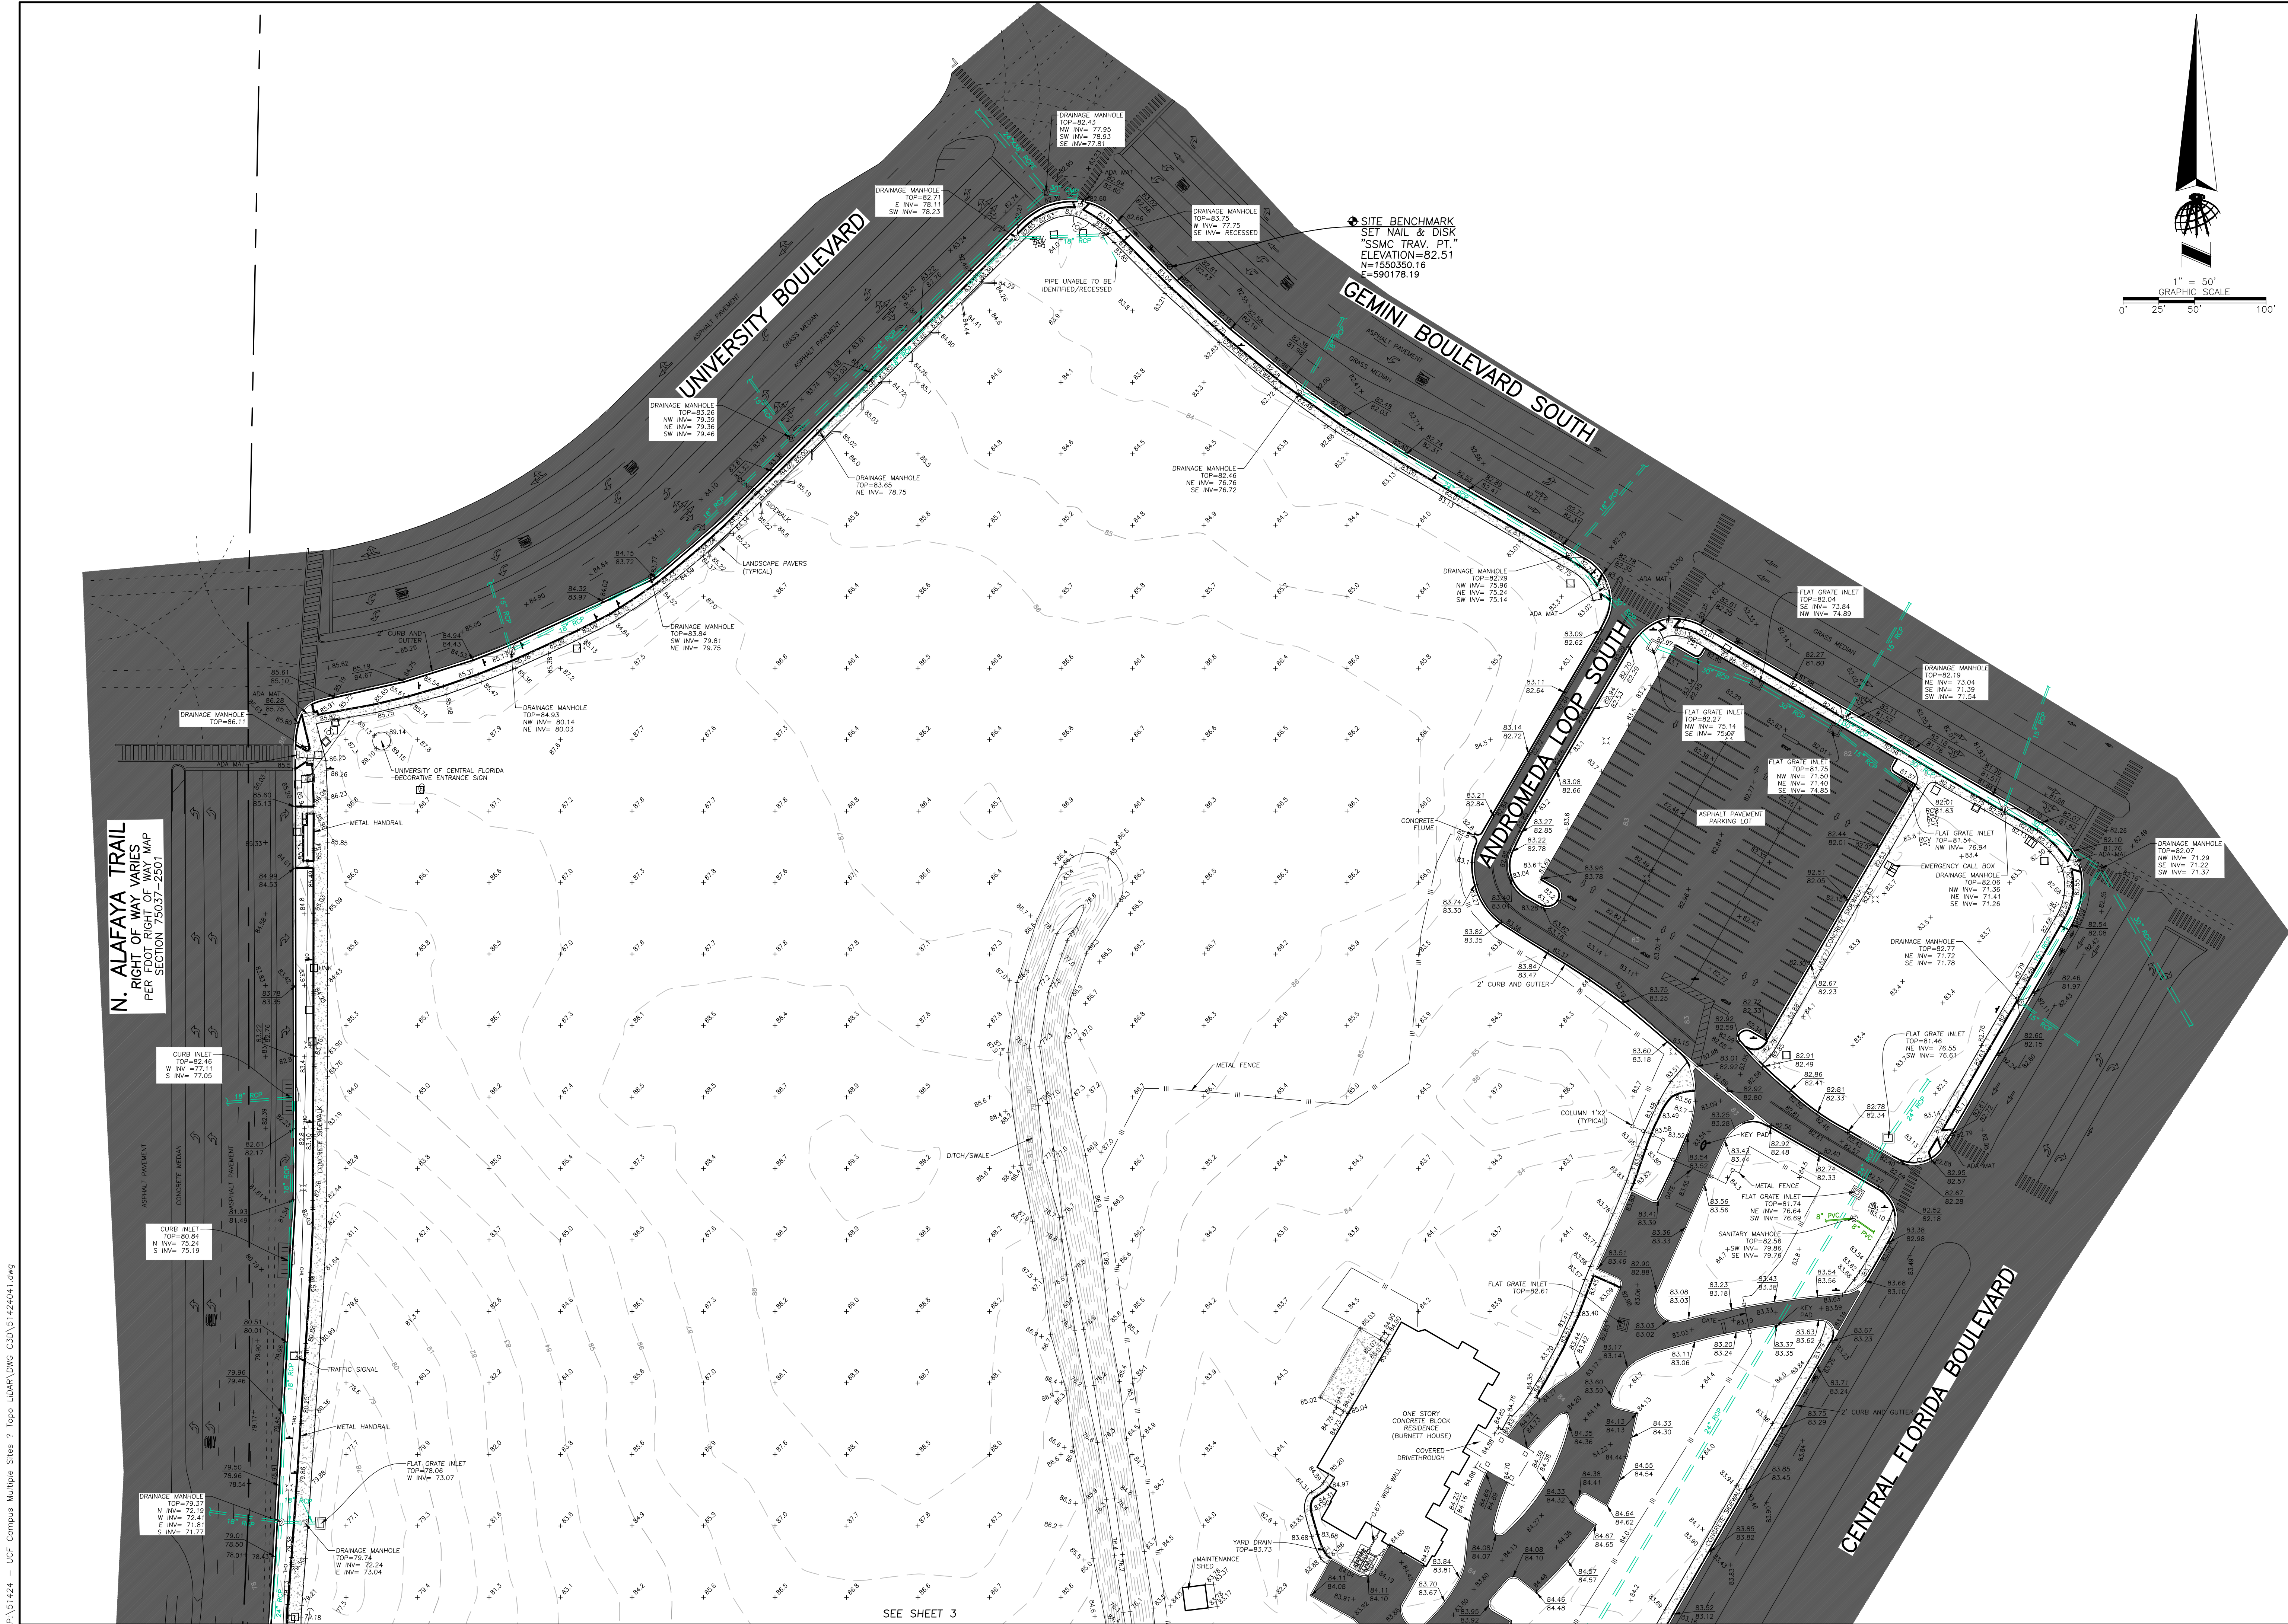

SEE SHEET 3

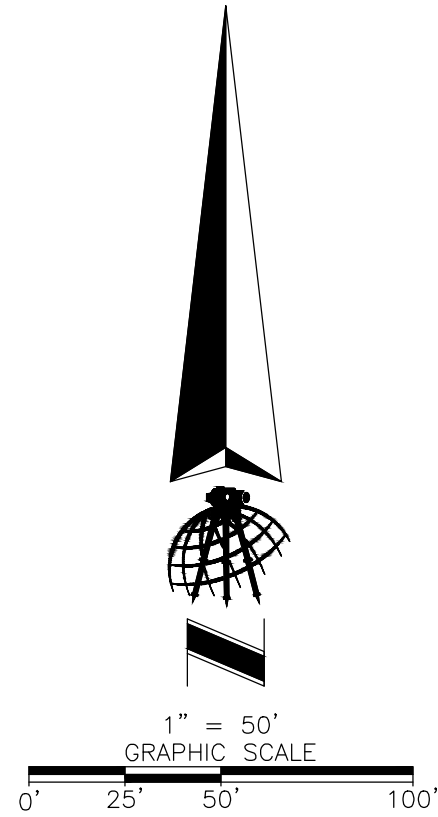

Project:	TOPOGRAPHIC SURVEY		Field Date:	06/30/2026	Drawn By:	GR	Scale:	1" = 50'
	MULTIPLE SITES ON UCF CAMPUS ORLANDO, FLORIDA 32816							
SEE SHEET 1 FOR NOTES, LEGEND AND DESCRIPTION.		BY		REVISION		SHEET NUMBER 2 OF 3 NOT VALID THROUGH 3		
DRAWING NUMBER 51424041 SHEET NUMBER 2 OF 3		SOUTHEASTERN SURVEYING AND MAPPING CORPORATION 6500 All American Boulevard Orlando, FL 32817-4308 (407) 292-8590 e-mail: info@southesternsurveying.com Certification Number 182108		SSMC SUE • SURVEY • GIS				

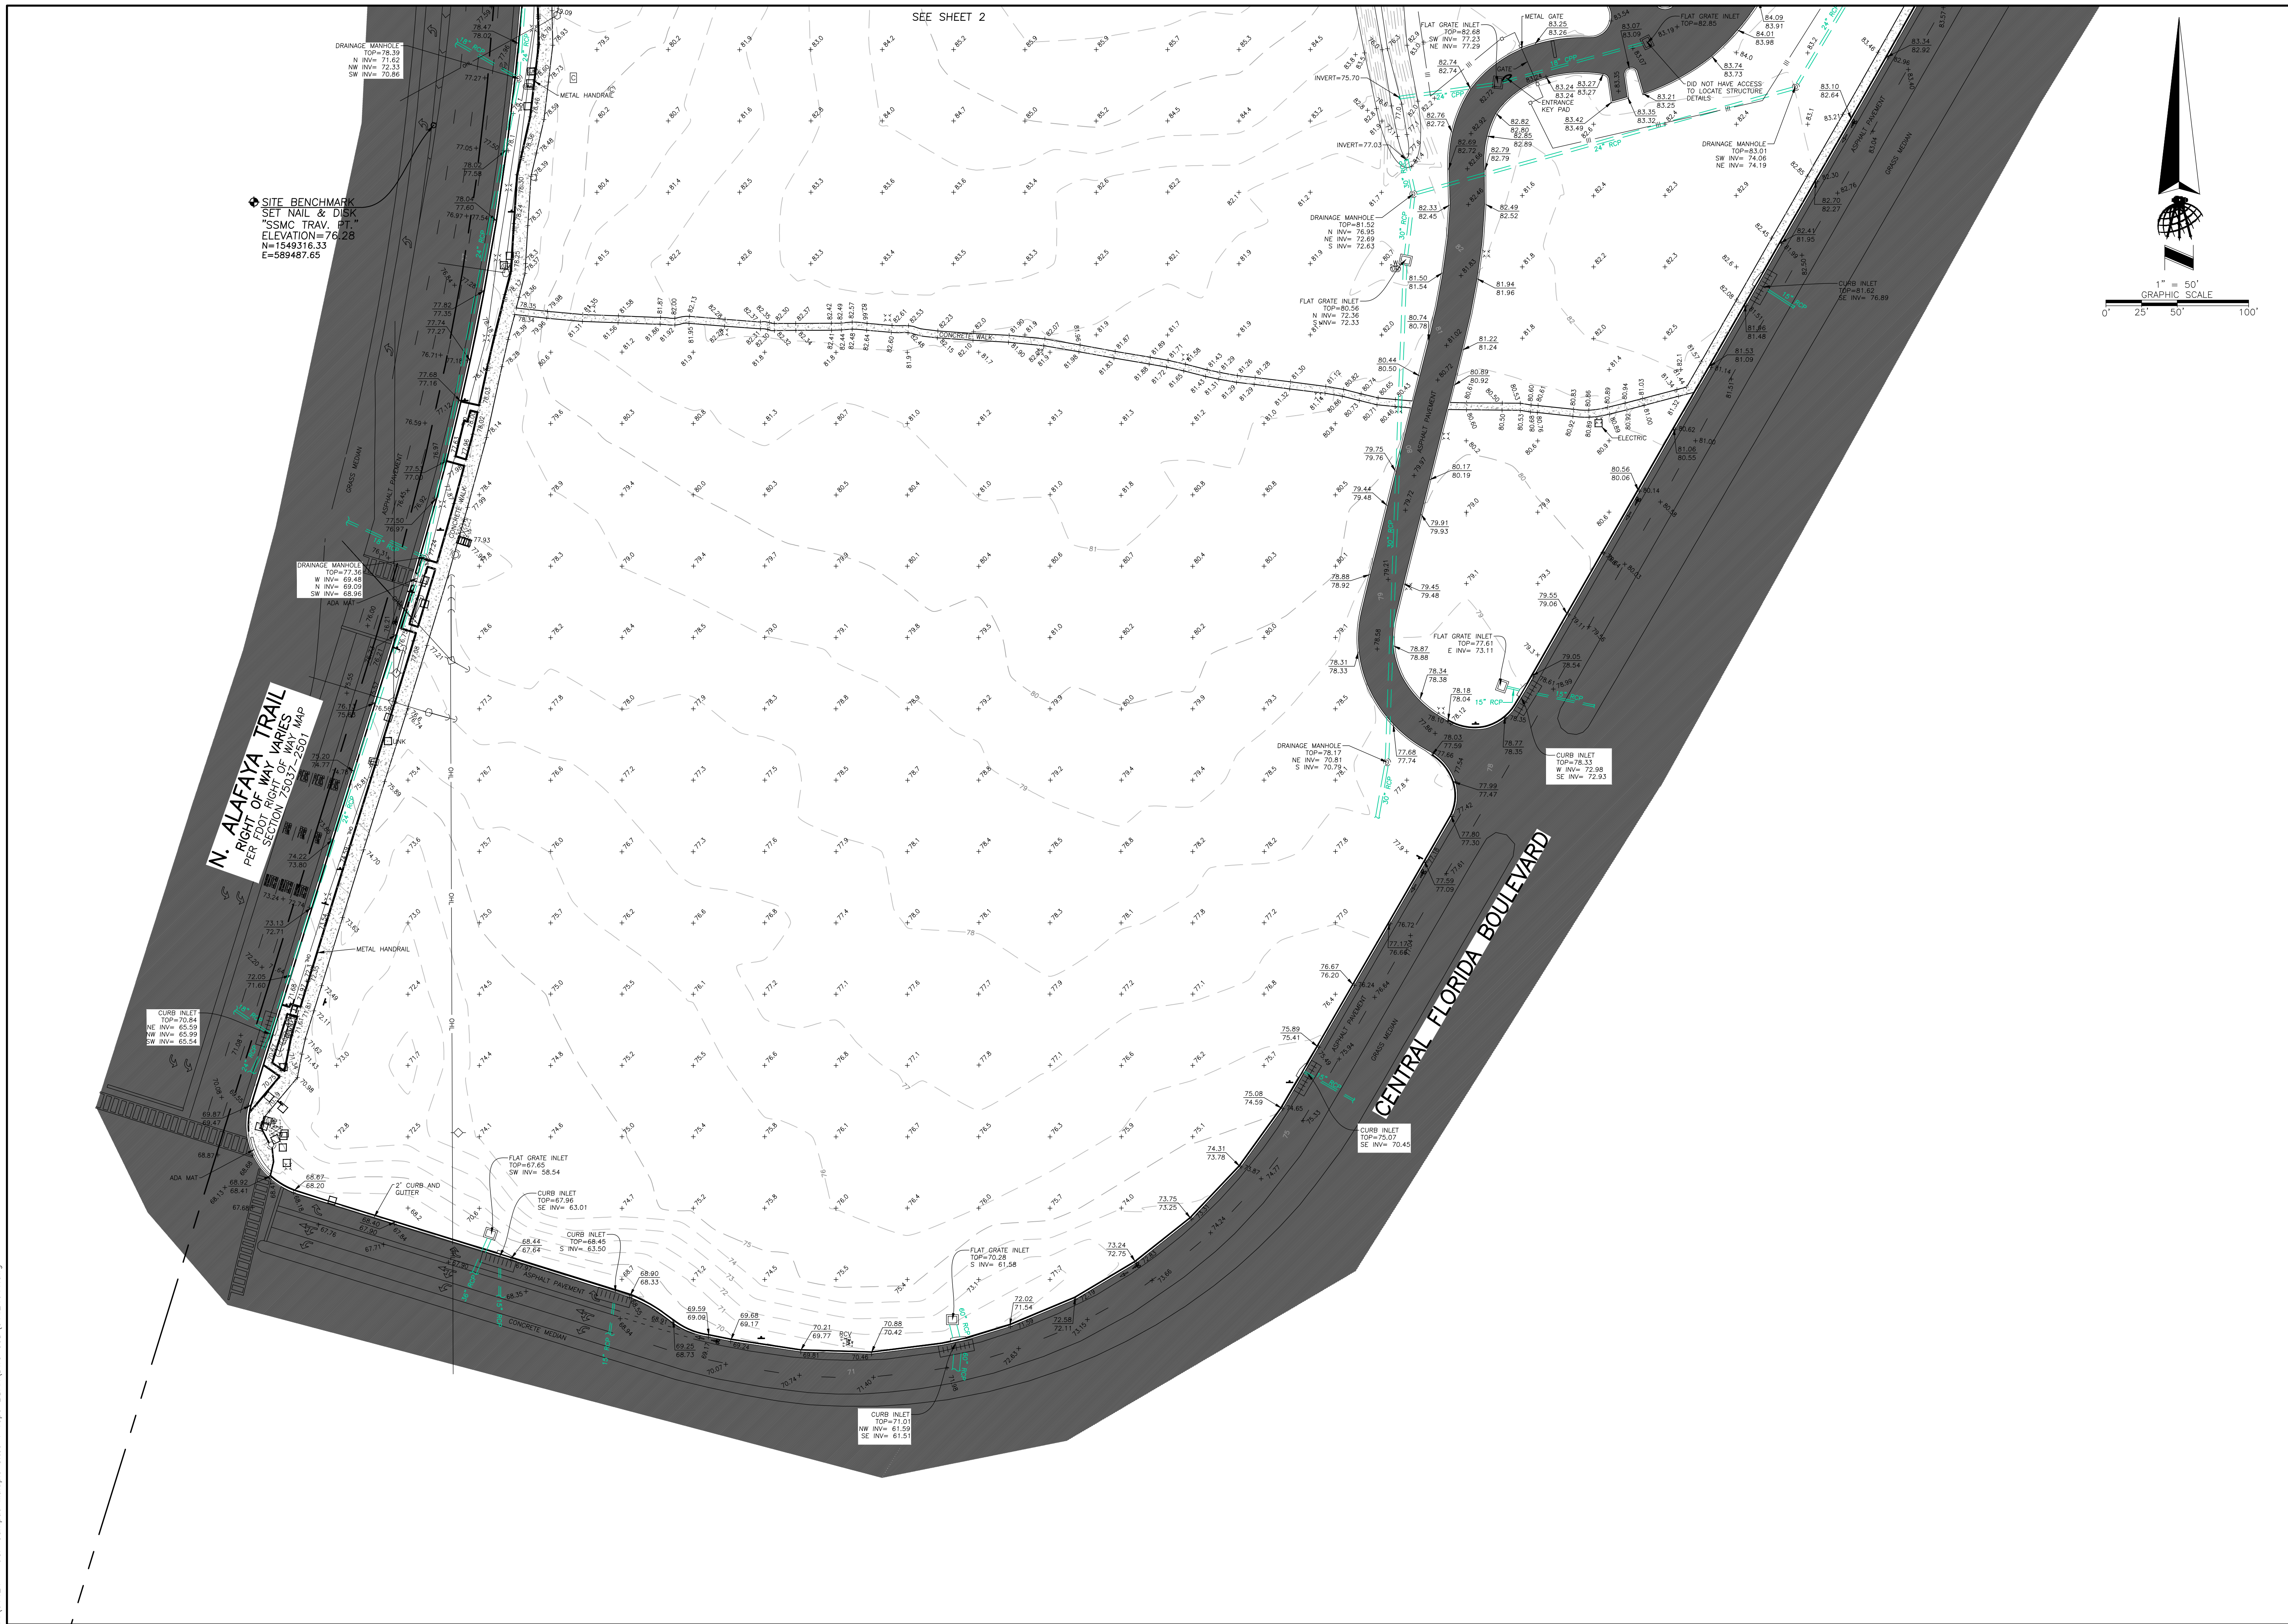

DRAWING NUMBER
51424041

SHEET NUMBER
3

OF
3

SHEET NUMBER 3 OF 3
NOT VALID WITHOUT SHEETS
1 THROUGH 3

SEE SHEET 1 FOR NOTES,
LEGEND AND DESCRIPTION.

**SOUTHEASTERN SURVEYING
AND MAPPING CORPORATION**
4550 Al. American Parkway
Orlando, Florida 32810-4350
(407) 292-8580
e-mail: info@southeasternsurveying.com
Certification Number LB2108

TOPOGRAPHIC SURVEY

Project: **MULTIPLE SITES ON UCF CAMPUS
ORLANDO, FLORIDA 32816**

Field Date: 06/30/2026 Drawn By: GR Scale: 1" = 50'



REVISION DATE	REVISION	BY